

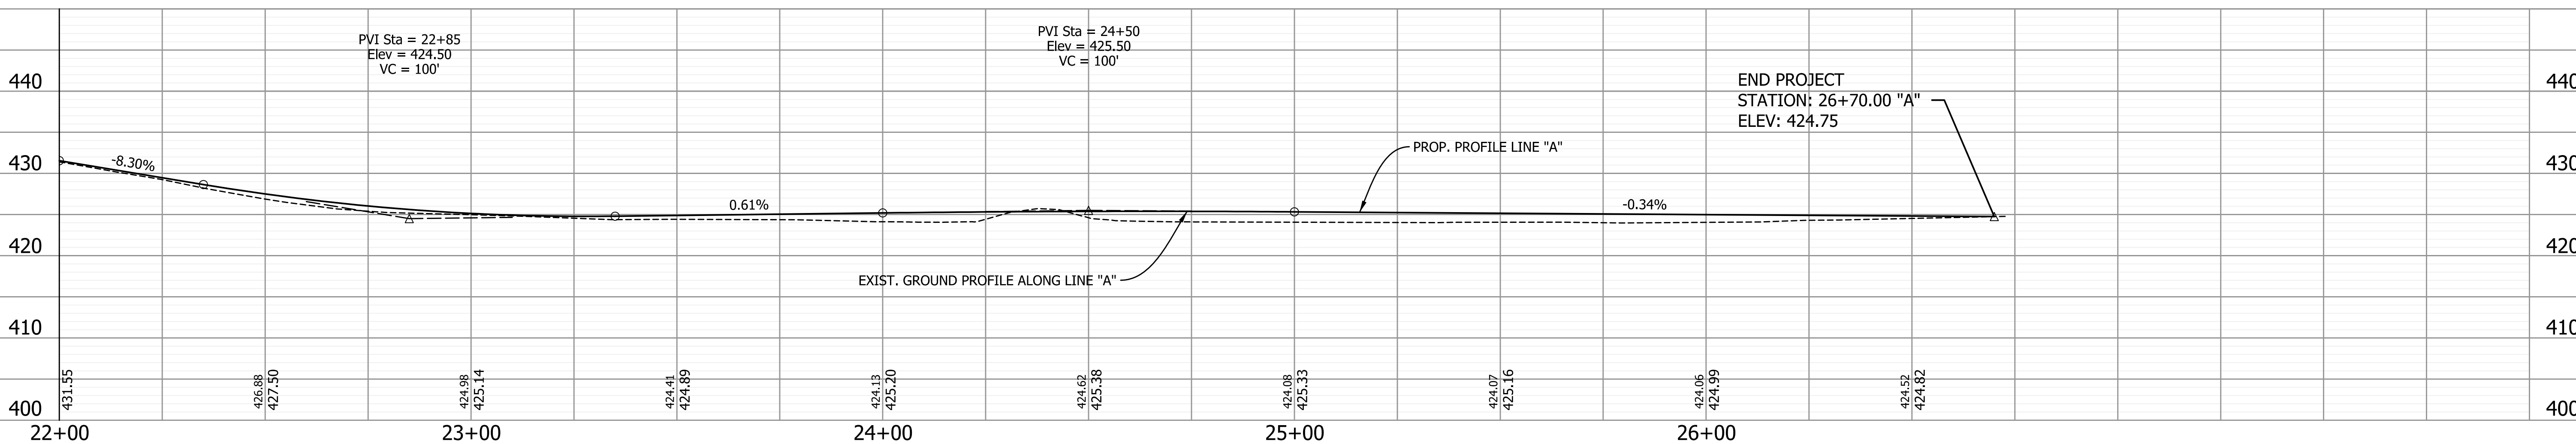


1/15/2025 1:15:25 PM I:\230005-City of Jeffersonville-Ohio River Greenway-Trail Design\09Road\04_Design_files\02_DGN\Plans\230005_07_Sht_A_PP_03.dgn

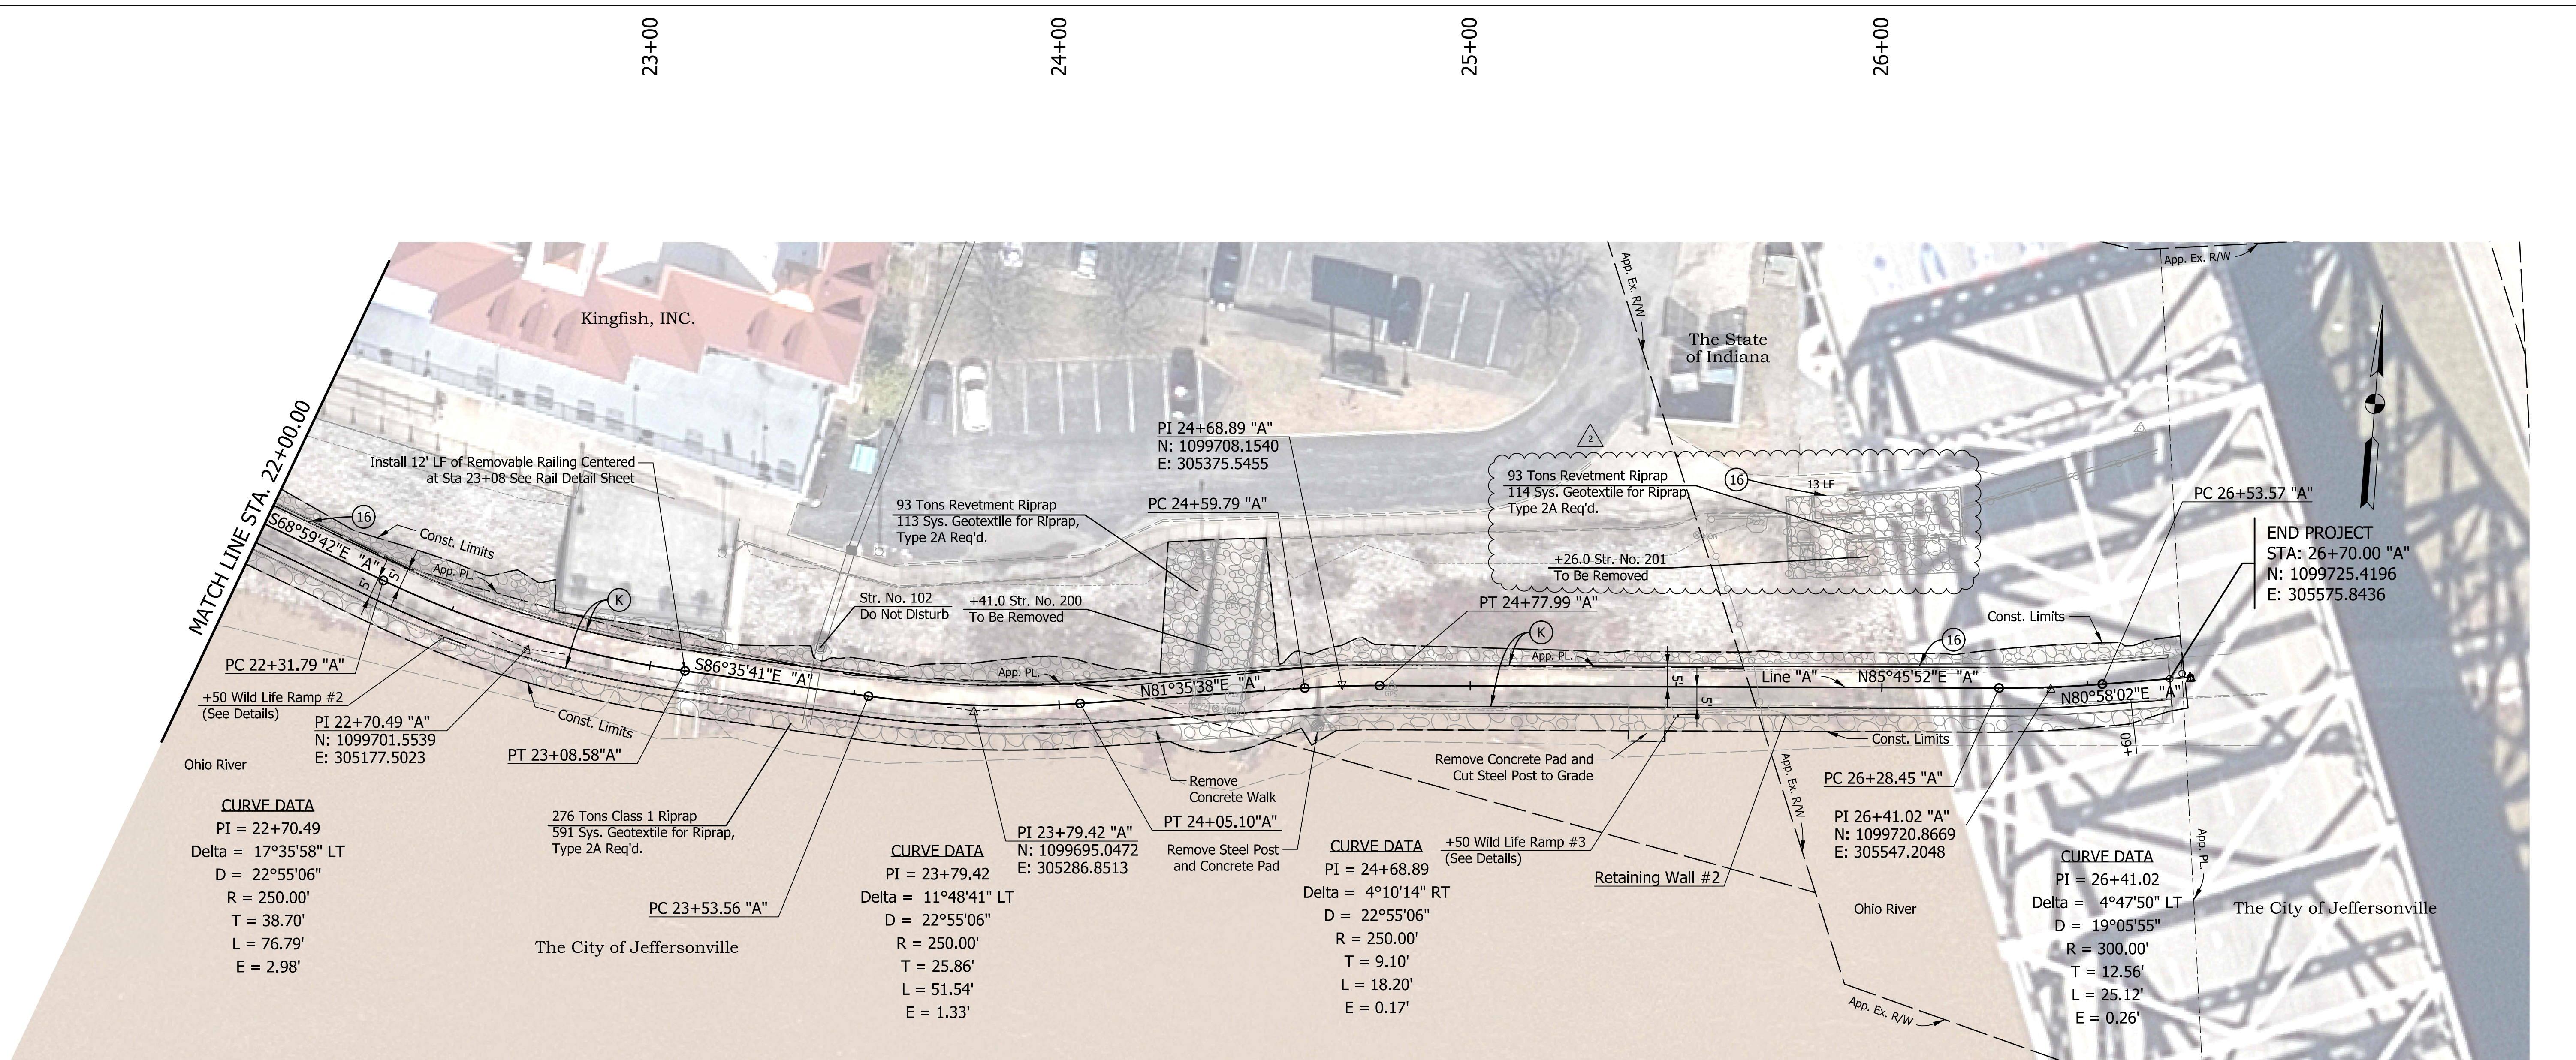

Revision #2 - 1-15-25

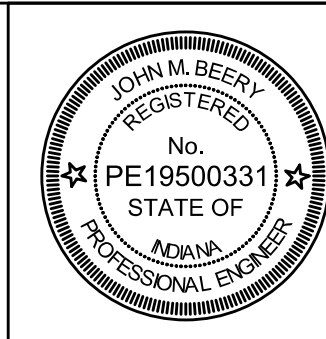

RECOMMENDED FOR APPROVAL: *John Beery*
 DESIGN ENGINEER
 DATE: 12/20/2024

DESIGNED: HMM
 DRAWN: JJP

CHECKED: JMB
 CHECKED: HMM

CITY OF JEFFERSONVILLE

PLAN & PROFILE
 STA. 22+00.00 TO 26+70.00 LINE "A"

HORIZONTAL SCALE 1"=20'	BRIDGE FILE N.A.
VERTICAL SCALE 1"=10'	DESIGNATION N.A.
SURVEY BOOK ELECTRONIC	SHEETS 8 of 42
CONTRACT N.A.	PROJECT 230005